



WHEELOCK TOWN HALL WHEELOCK, VT

BLACK RIVER DESIGN
73 MAIN STREET
WHEELER, VERMONT 05602


NO.	REVISIONS

FLOOR PLANS
SCALE
 As Indicated
DATE
 2/28/2017
DRAWN BY
 GN / AJL
CHECKED BY
 PRELIMINARY


A100

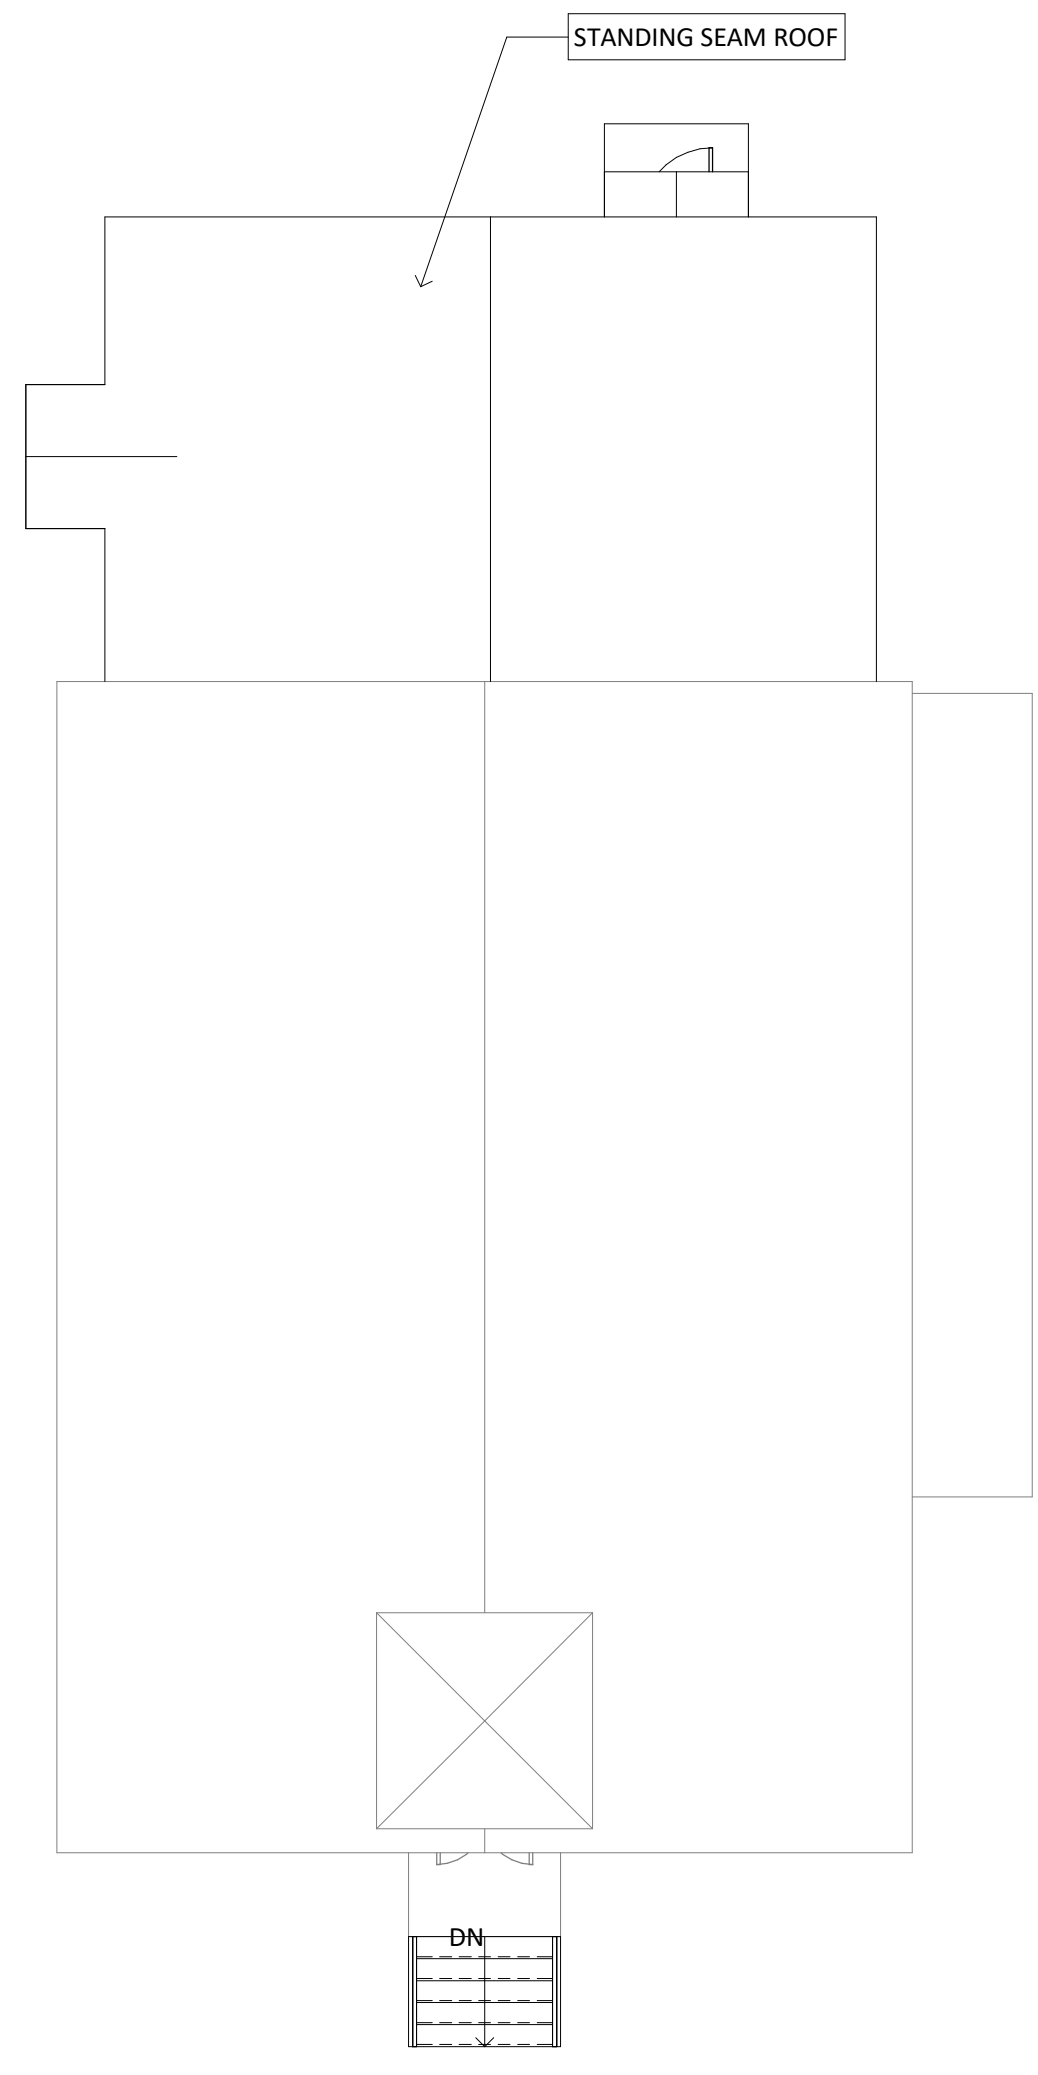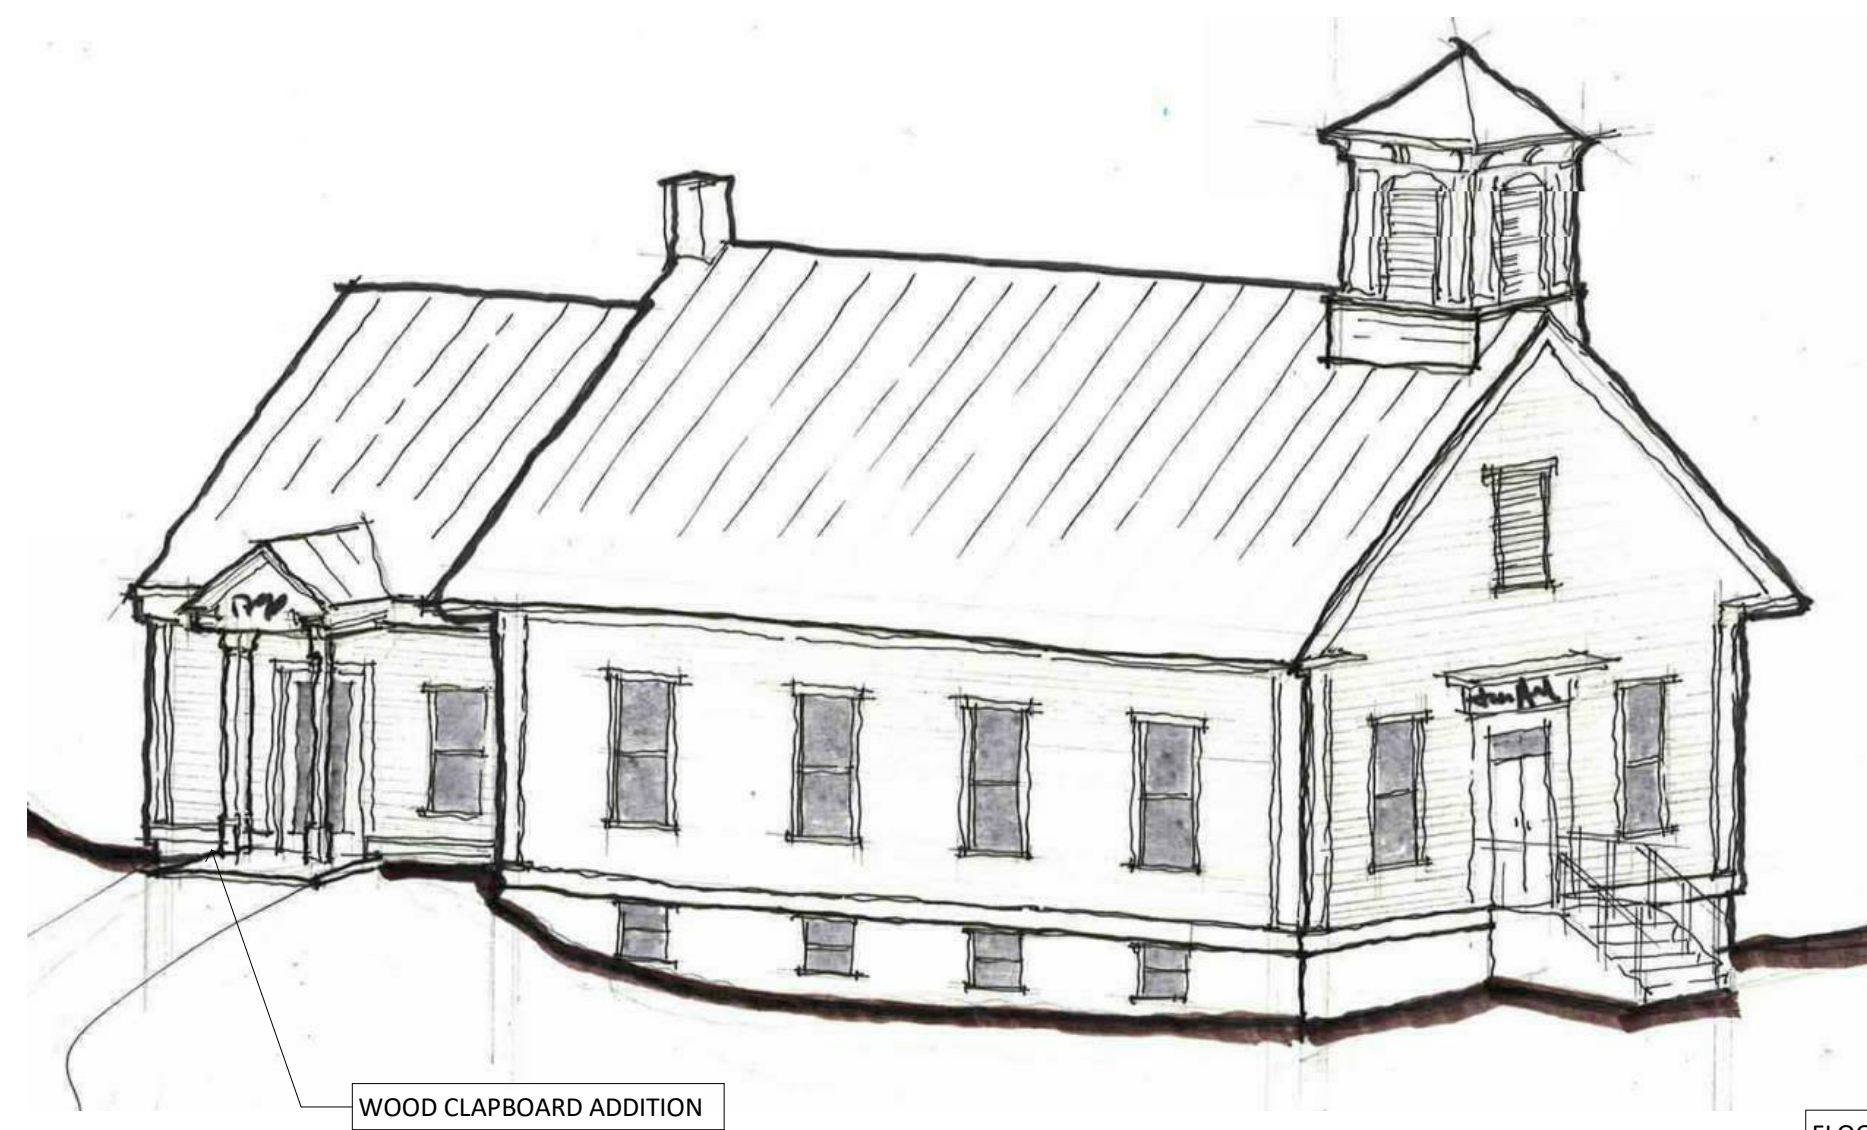


3 ROOF PLAN
SCALE: 1/8" = 1'-0"

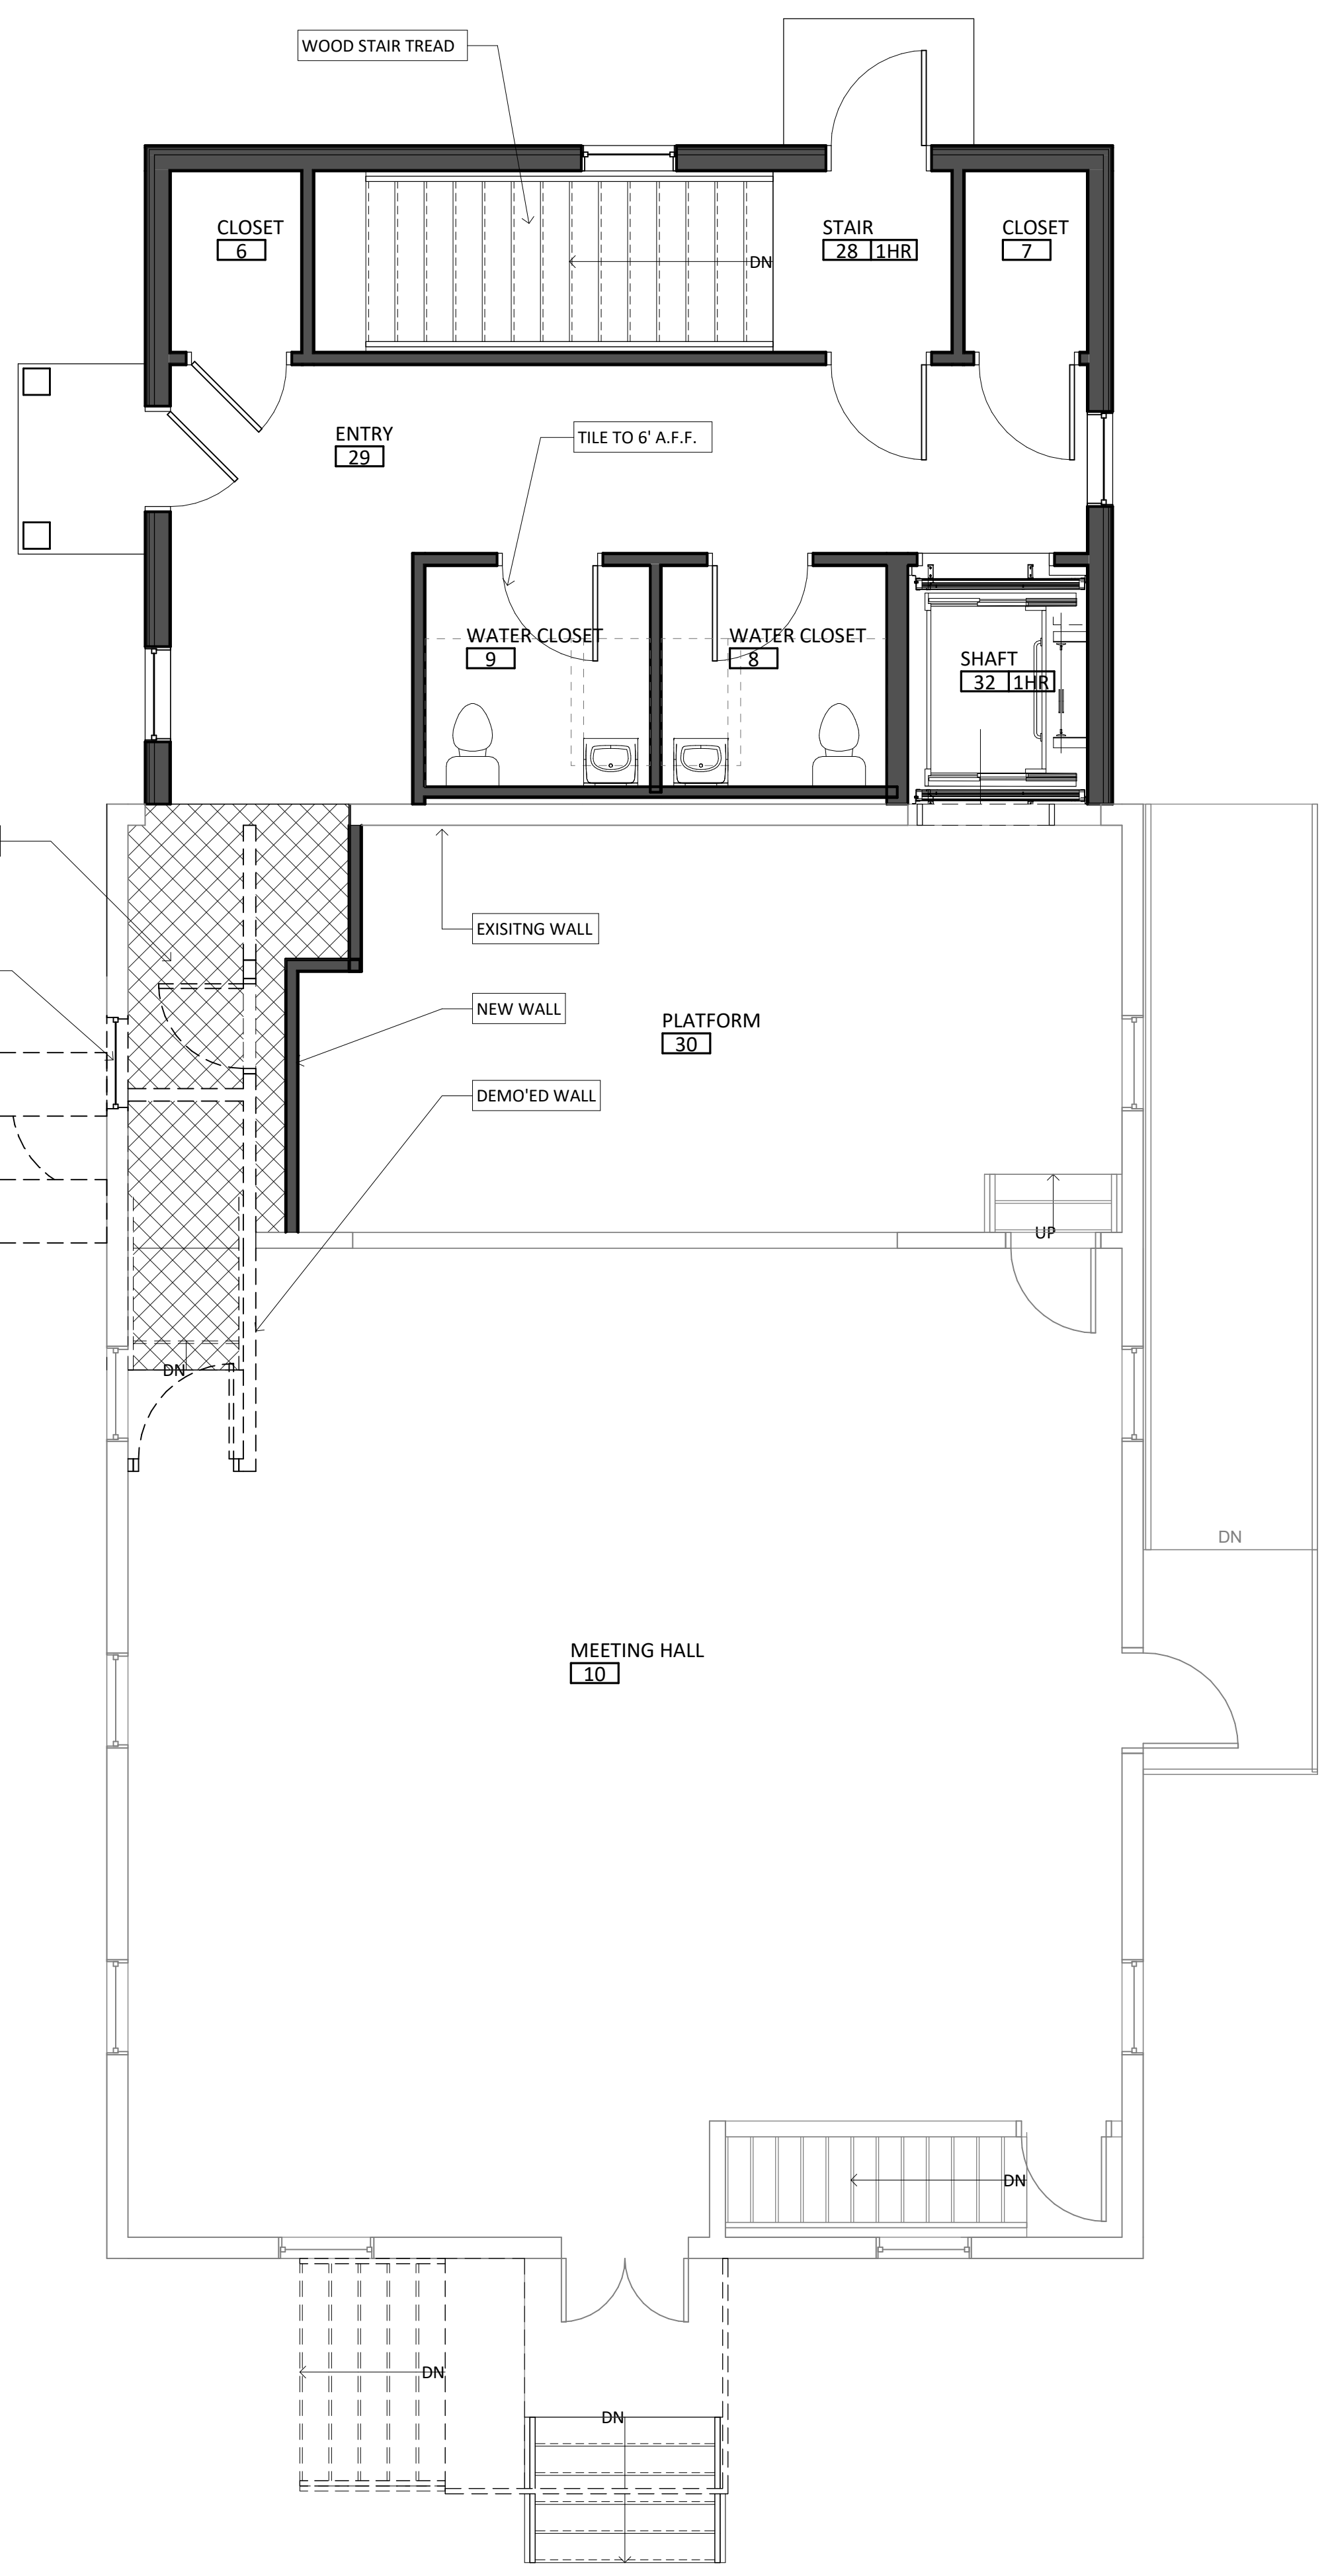

2 LEVEL 2 FLOOR PLAN
SCALE: 1/4" = 1'-0"

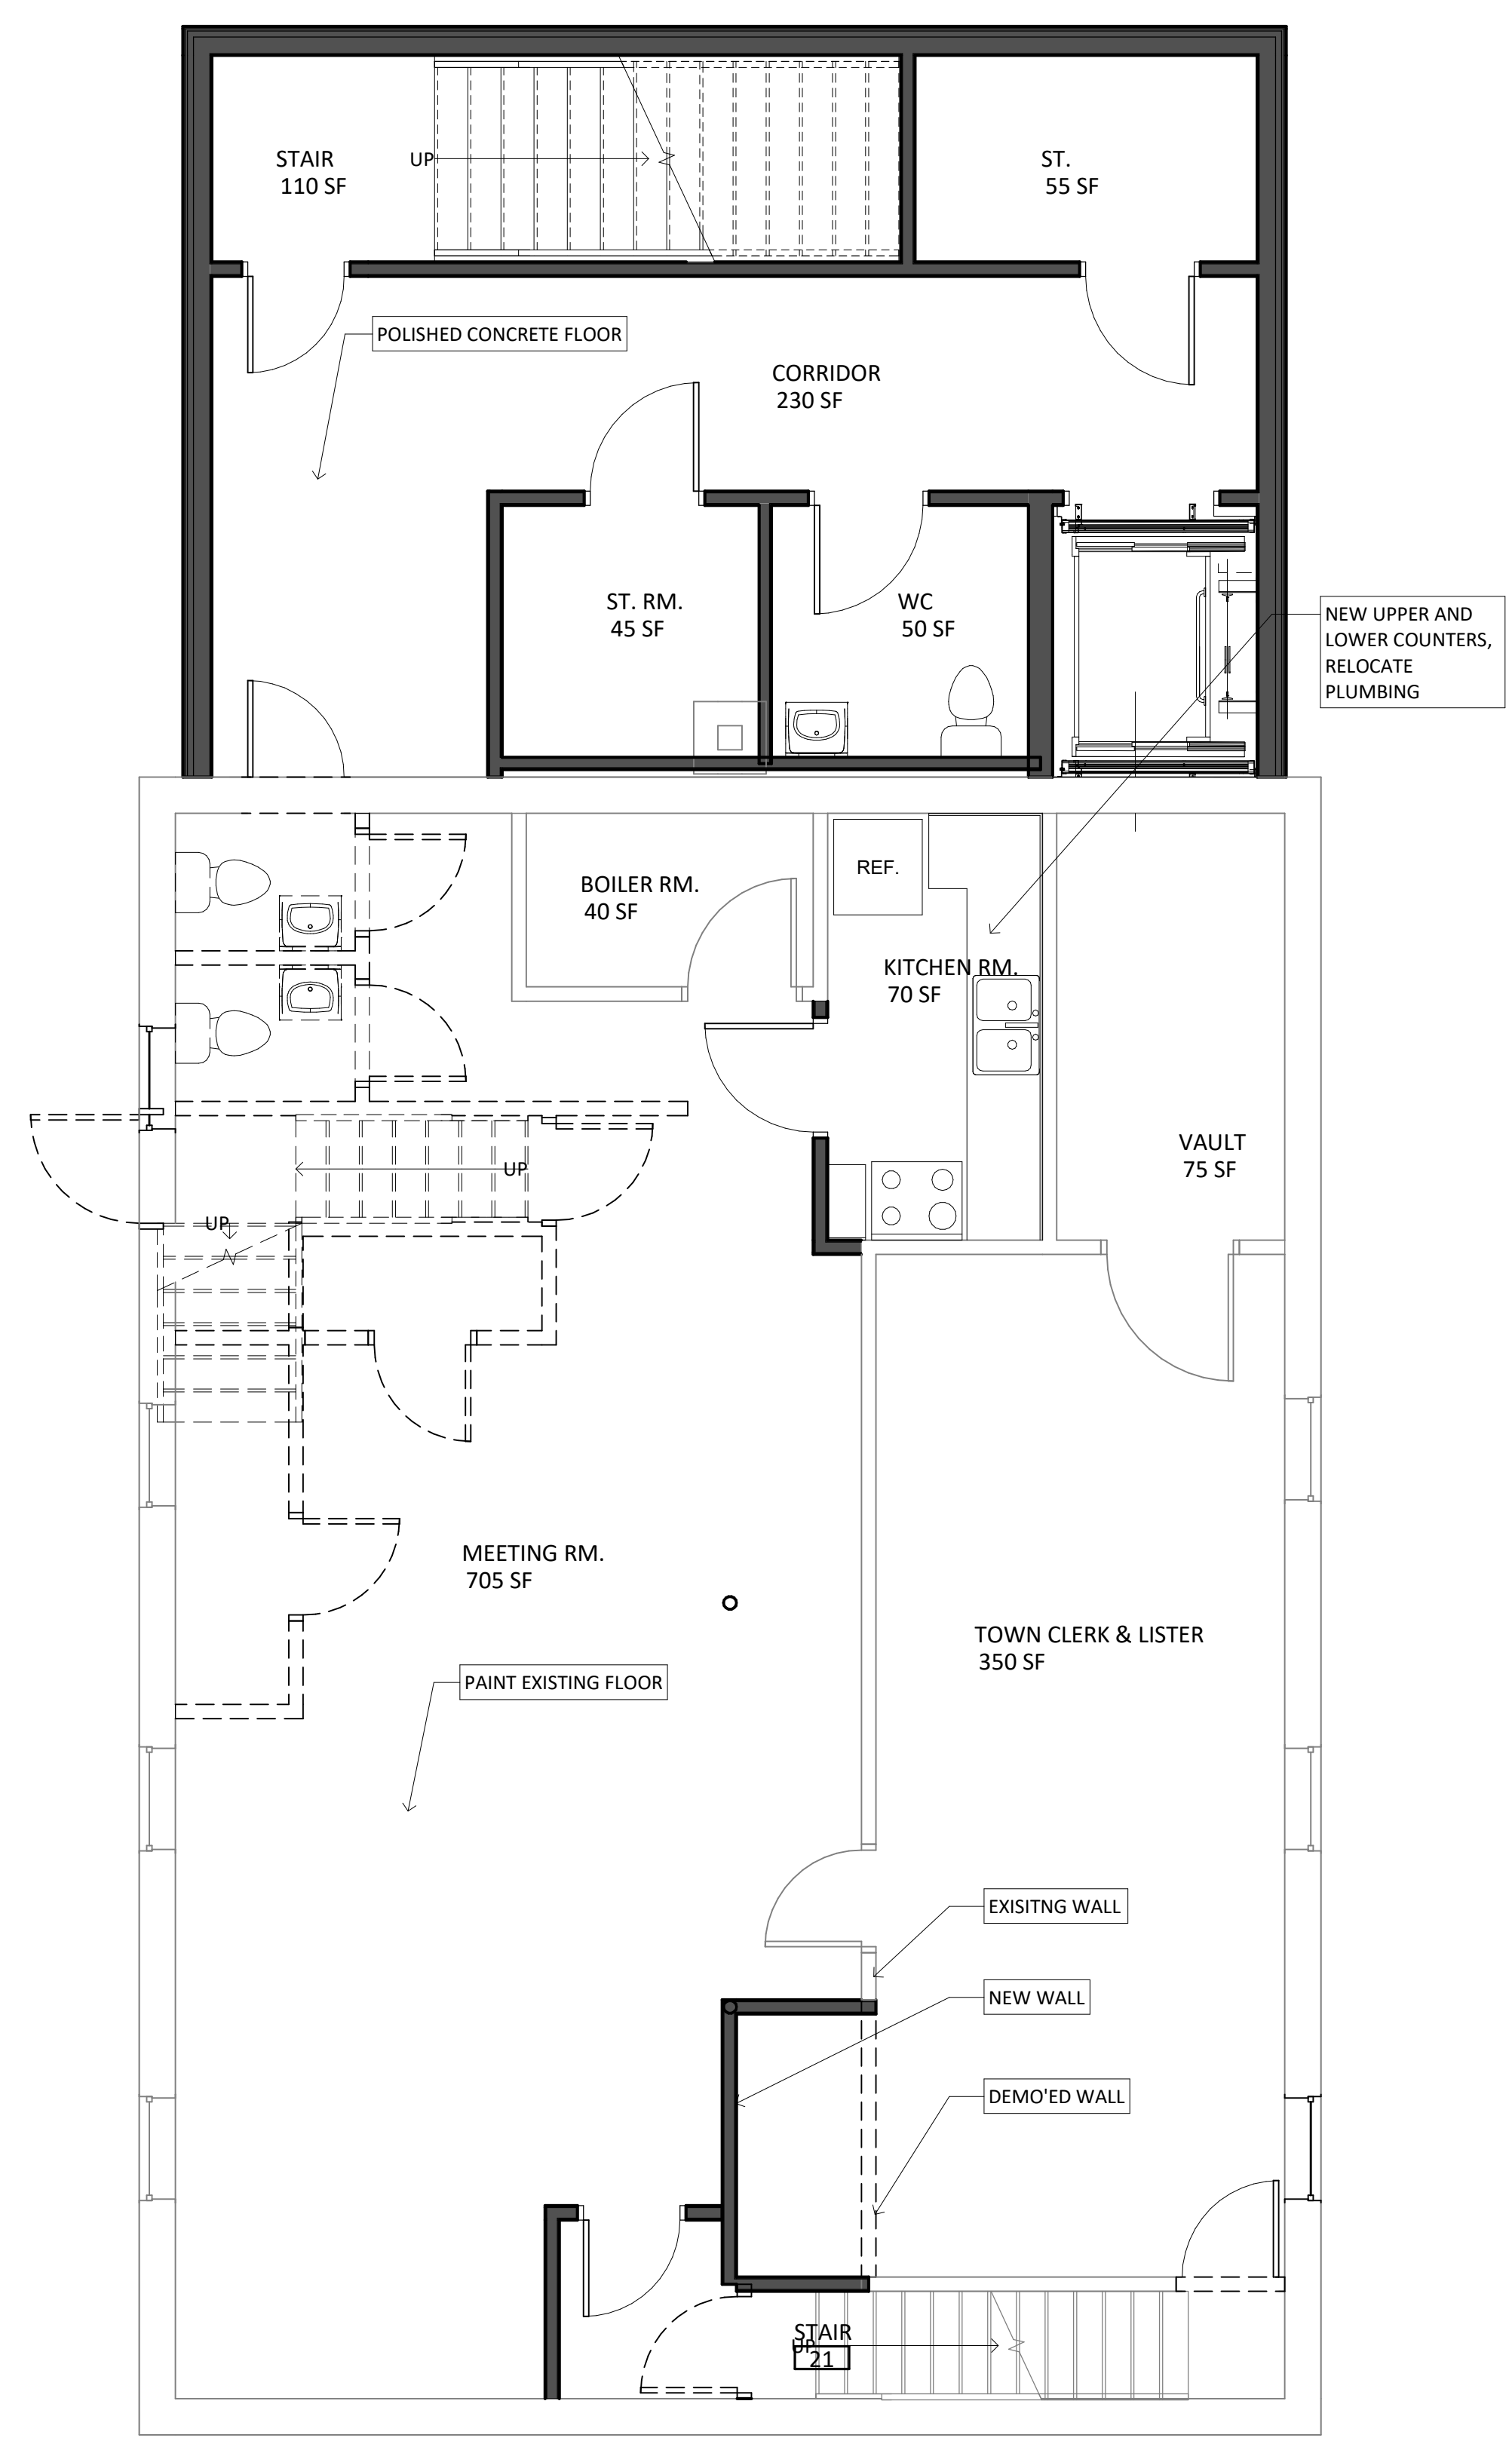

1 LEVEL 1 FLOOR PLAN
SCALE: 1/4" = 1'-0"

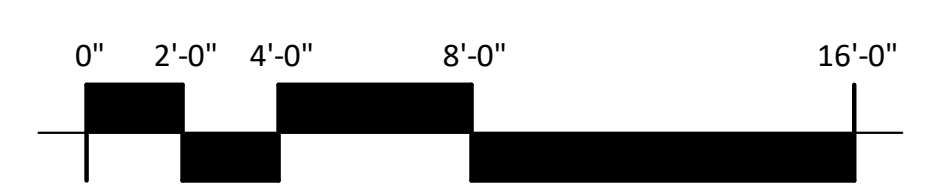

3/1/2017 7:18:25 AM